


#5 REINFORCING BARS  
SUPPORTED BY REBAR CHAIRS  
OR OTHER APPROVED METHOD.

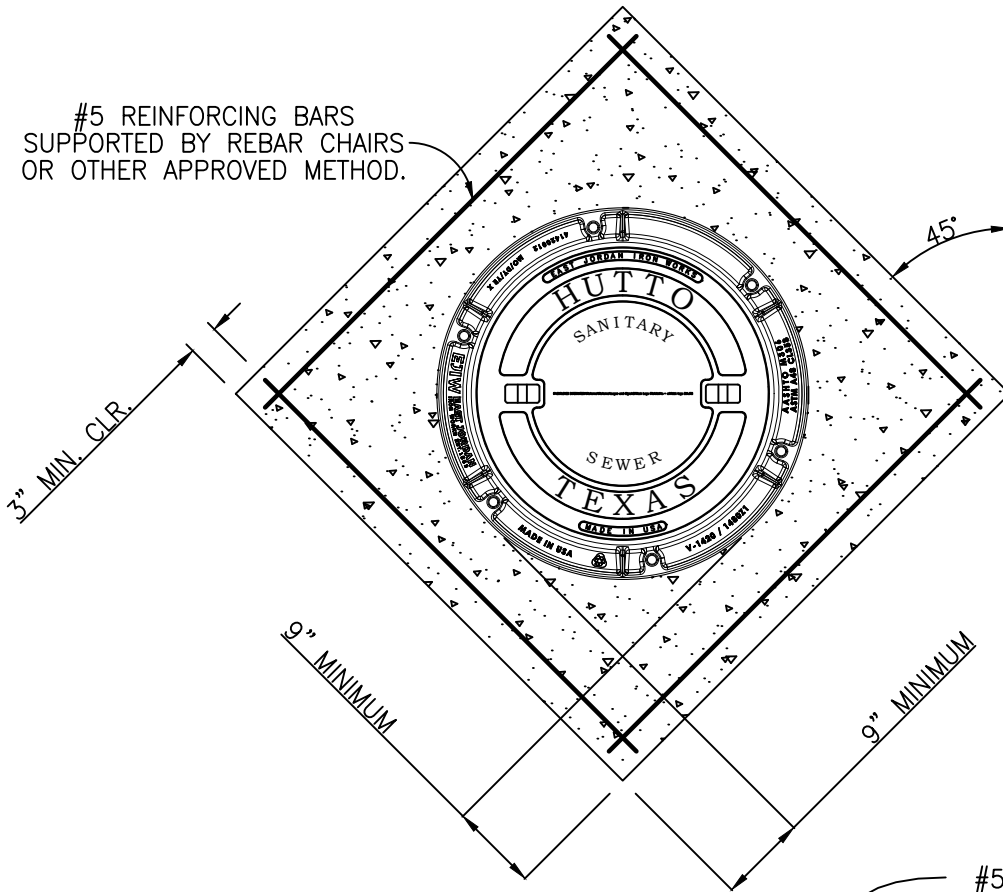

DIRECTION OF TRAFFIC →


CLASS A 3000 PSI CONCRETE

PLAN

#5 REINFORCING BARS  
SUPPORTED BY REBAR CHAIRS  
OR OTHER APPROVED METHOD.

PAVEMENT SURFACE  
BASE MATERIAL

MANHOLE RING AND COVER  
PER STANDARD WASTEWATER  
MANHOLE SET DETAIL

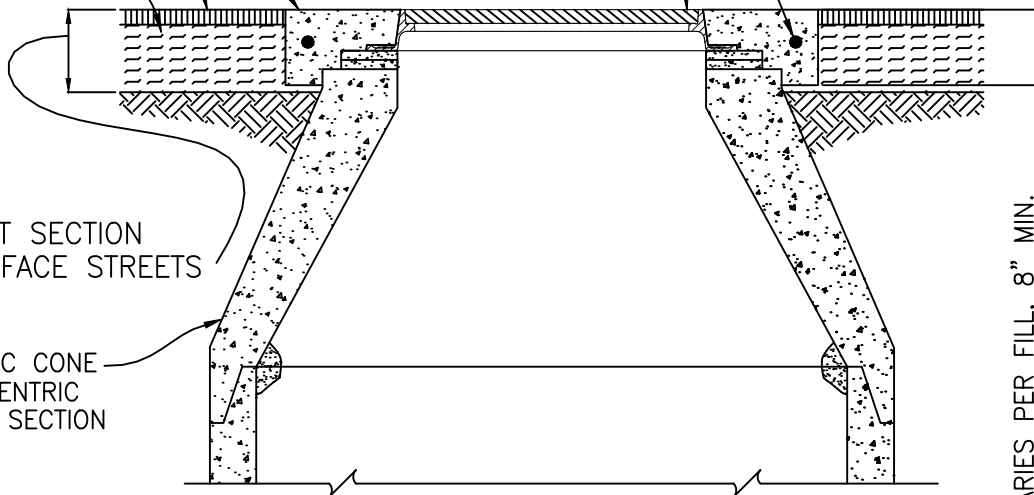

PAVEMENT SECTION  
PER SURFACE STREETS  
DETAIL.

CONCENTRIC CONE  
PER CONCENTRIC  
CONCRETE SECTION  
DETAIL.

VARIES PER FILL, 8" MIN.

SECTION



**CITY OF HUTTO**  
CONSTRUCTION STANDARDS AND DETAILS  
**CONCRETE APRON AROUND  
MANHOLE RING AND COVER**  
ENGINEERING & PUBLIC WORKS

DRAWING NO. WW20

UPDATED: 02/01/2019

DRAWN BY: BB

SCALE: N.T.S.

FILE NAME: WW20.DWG