



CROSS SECTION A-A

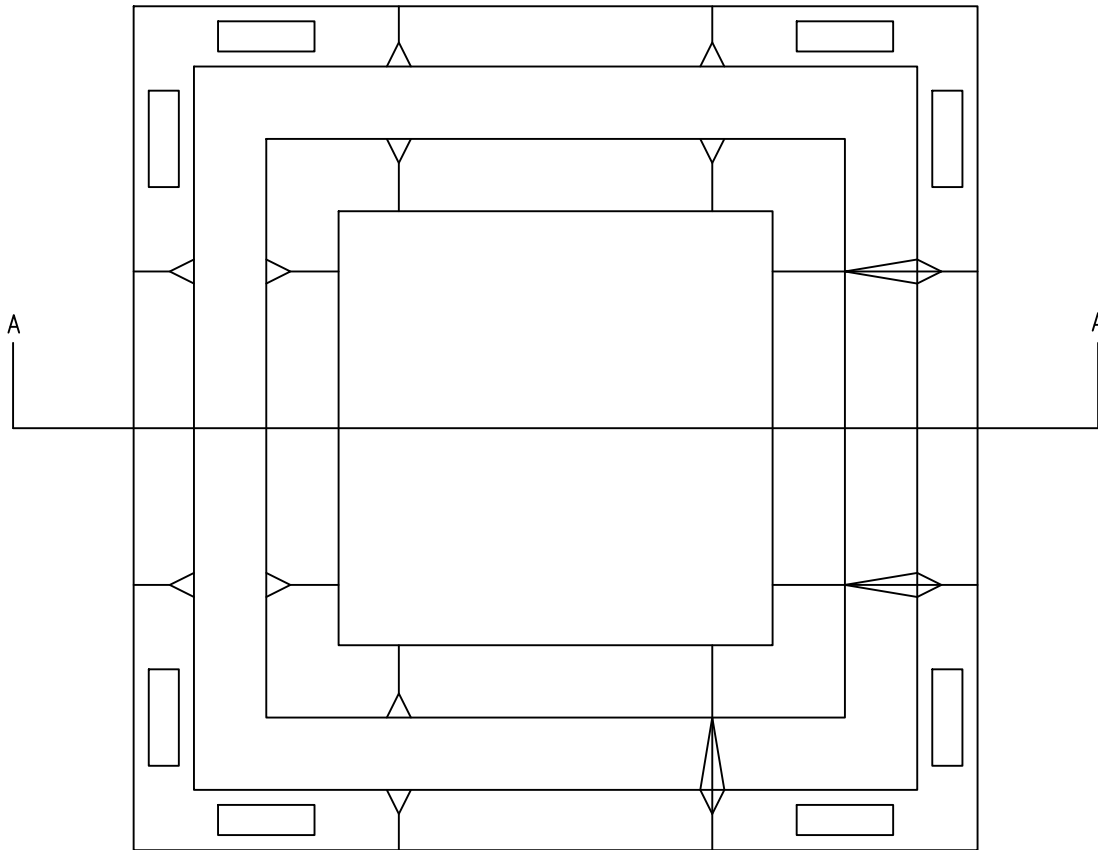

NOTES:

1. SET LENGTH AND WIDTH AS NECESSARY TO PROVIDE ADEQUATE SPACE FOR WASHOUT ACTIVITIES.
2. IF RESTRICTED BY DEPTH DUE TO BELOW GRADE APPURTENANCES, PLACE EARTHEN BERMS AT GRADE.
3. USE EXCAVATED MATERIAL TO CREATE EARTHEN BERMS SURROUNDING THE AREA TO BE DESIGNATED AS A CONCRETE WASHOUT.
4. PLACE 10MIL OR GREATER PLASTIC SHEETING.
5. SECURE SHEETING ON OUTSIDE OF BERM AREA USING SAND BAGS OR ROCK EQUIVALENT.

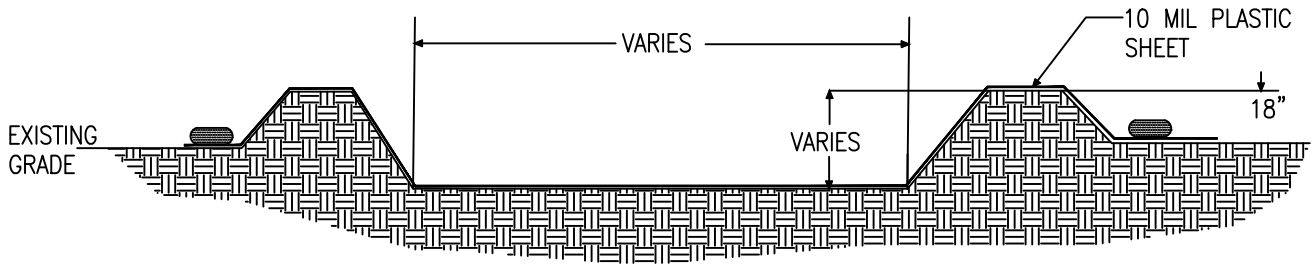

CITY OF HUTTO
CONSTRUCTION STANDARDS AND DETAILS

**CONCRETE
WASHOUT**
ENGINEERING & PUBLIC WORKS

DRAWING NO. ESC09

UPDATED: 02/01/2019

DRAWN BY: BB

SCALE: N.T.S.

FILE NAME: ESC09.DWG